



GREENWOOD FIRE DEPARTMENT FED EX GROUND 2157 STACIES WAY

DD7

Updated 10.26.2020

ENTRY TO DOCK AREA OFF OF GRAHAM ROAD
AT THE GUARD SHACK

GRAHAM ROAD

GRAHAM ROAD


GRAHAM ROAD



DOOR 11

FAP

RISER ROOM
DOOR 1

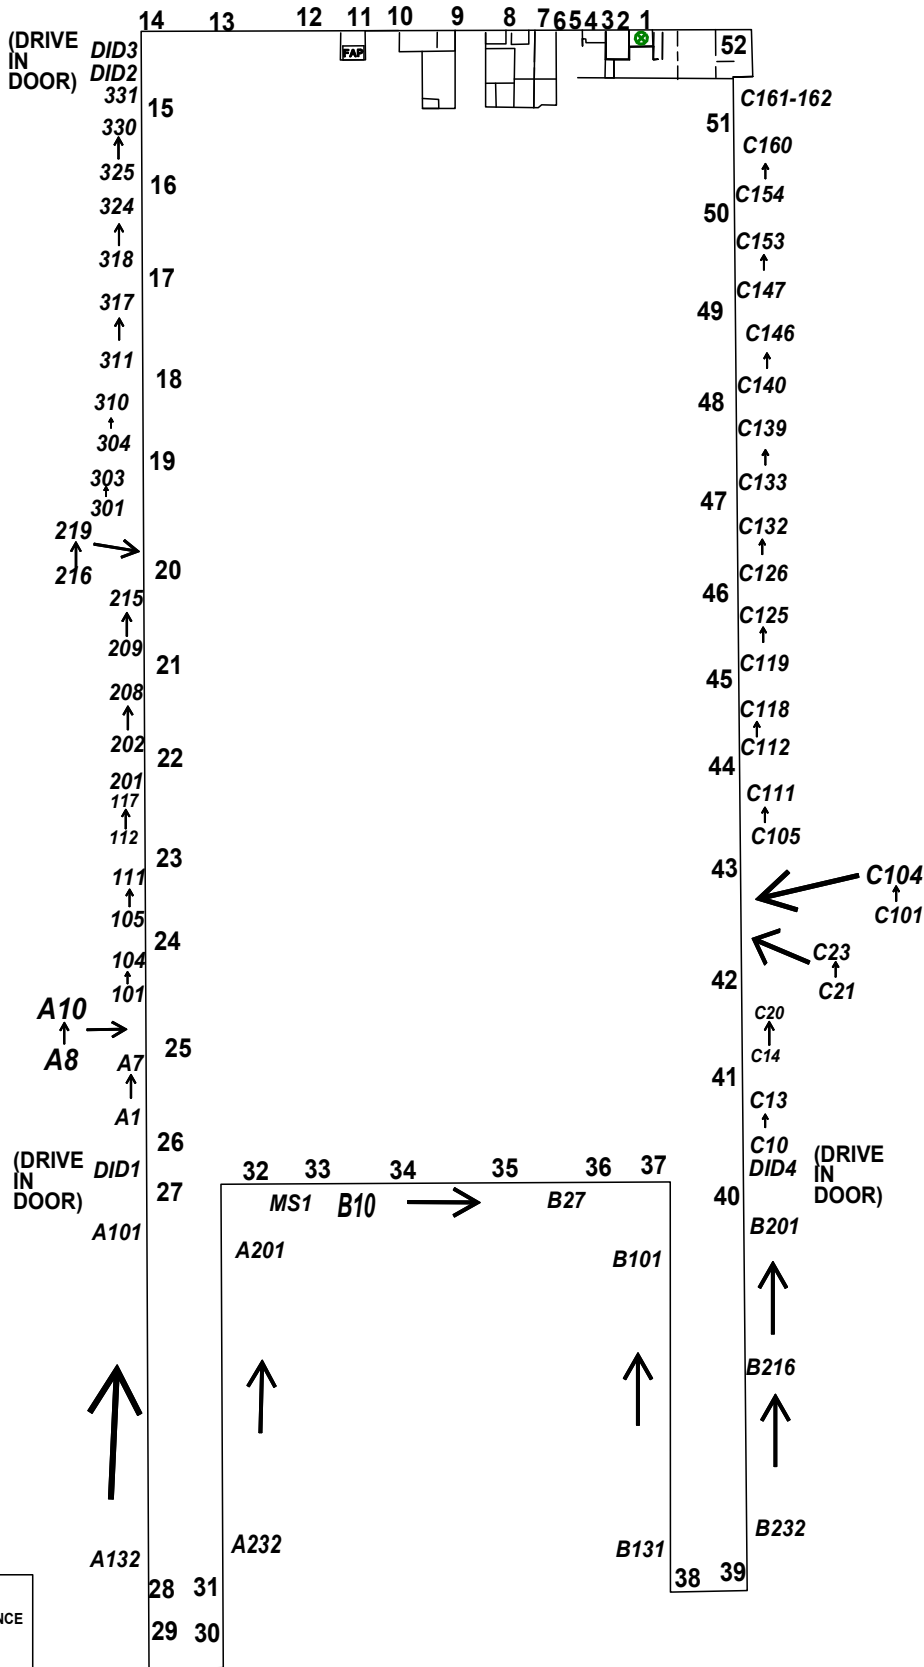

XXXX=DOCK DOOR
XXX=DOCK DOOR
XX=MAN DOOR

GUARD SHACK

VEHICLE MAINTENANCE FACILITY