




GREENWOOD FIRE DEPARTMENT AMAZON

1151 S GRAHAM RD

DD8

UPDATED 12/06/2023 TAS

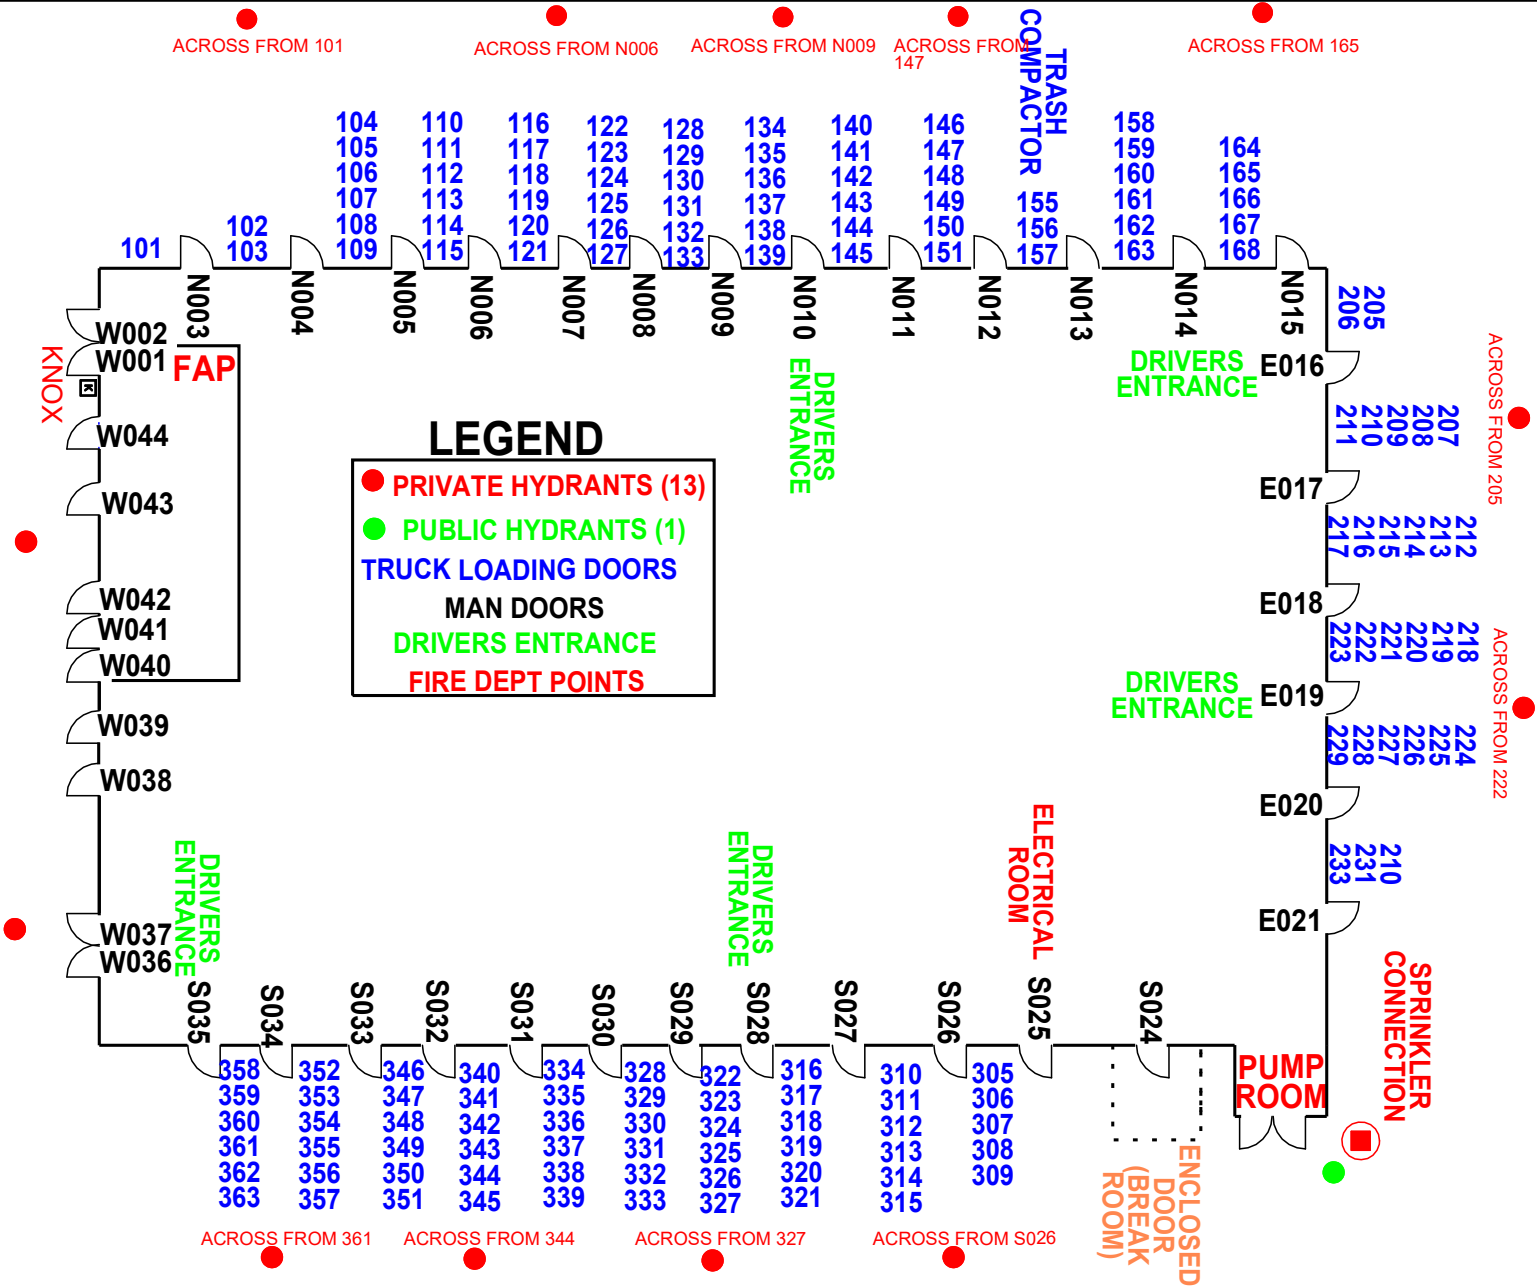

LEGEND

- PRIVATE HYDRANTS (13)
- PUBLIC HYDRANTS (1)
- TRUCK LOADING DOORS
- MAN DOORS
- DRIVERS ENTRANCE
- FIRE DEPT POINTS

PULL STATIONS

- | | | |
|-----------------------------|--------------------------------------|---------------------------------|
| 11-029 - DOOR N003 | 11-059 - DOOR E017 | 11-087 - DOOR S032 |
| 11-030 - DOOR N004 | 11-060 - DOOR E018 | 11-088 - DOOR S033 |
| 11-034 - DOOR N005 | 11-061 - DOOR E019 | 11-095 - DOOR S034 |
| 11-035 - DOOR N006 | 11-062 - DOOR E020 | 11-097 - DOOR S035 (LOUNGE) |
| 11-038 - DOOR N007 | 11-063 - DOOR E021 (ON ROOF) | 11-098 - DOOR W037 (RECRUITING) |
| 11-039 - DOOR N008 | 11-068 - FIRE PUMP ROOM | 11-099 - DOOR W038 |
| 11-040 - DOOR N009 | 11-072 - DOOR S023 | 11-100 - DOOR W039 (ELECTRICAL) |
| 11-046 - DOOR N010 | 11-024 - DOOR S025 (ELECTRICAL ROOM) | 11-103 - DOOR W040 |
| 11-047 - DOOR N011 | 11-077 - DOOR S026 | 11-104 - DOOR W041 |
| 11-048 - DOOR N012 | 11-078 - DOOR S027 | 11-105 - DOOR W042 |
| 11-052 - DOOR N013 | 11-079 - DOOR S028 | 11-106 - DOOR W043 |
| 11-053 - DOOR N014 | 11-082 - DOOR S029 | 11-107 - DOOR W044 |
| 11-054 - DOOR N015 | 11-083 - DOOR S030 | 11-028 WOOD W001 |
| 11-058 - DOOR E016 (LOUNGE) | 11-084 - DOOR S031 | |