




GREENWOOD FIRE DEPARTMENT

DD6

UNITED NATURAL FOODS 655 COMMERCE PARKWAY EAST DR

Updated 9.19.2016

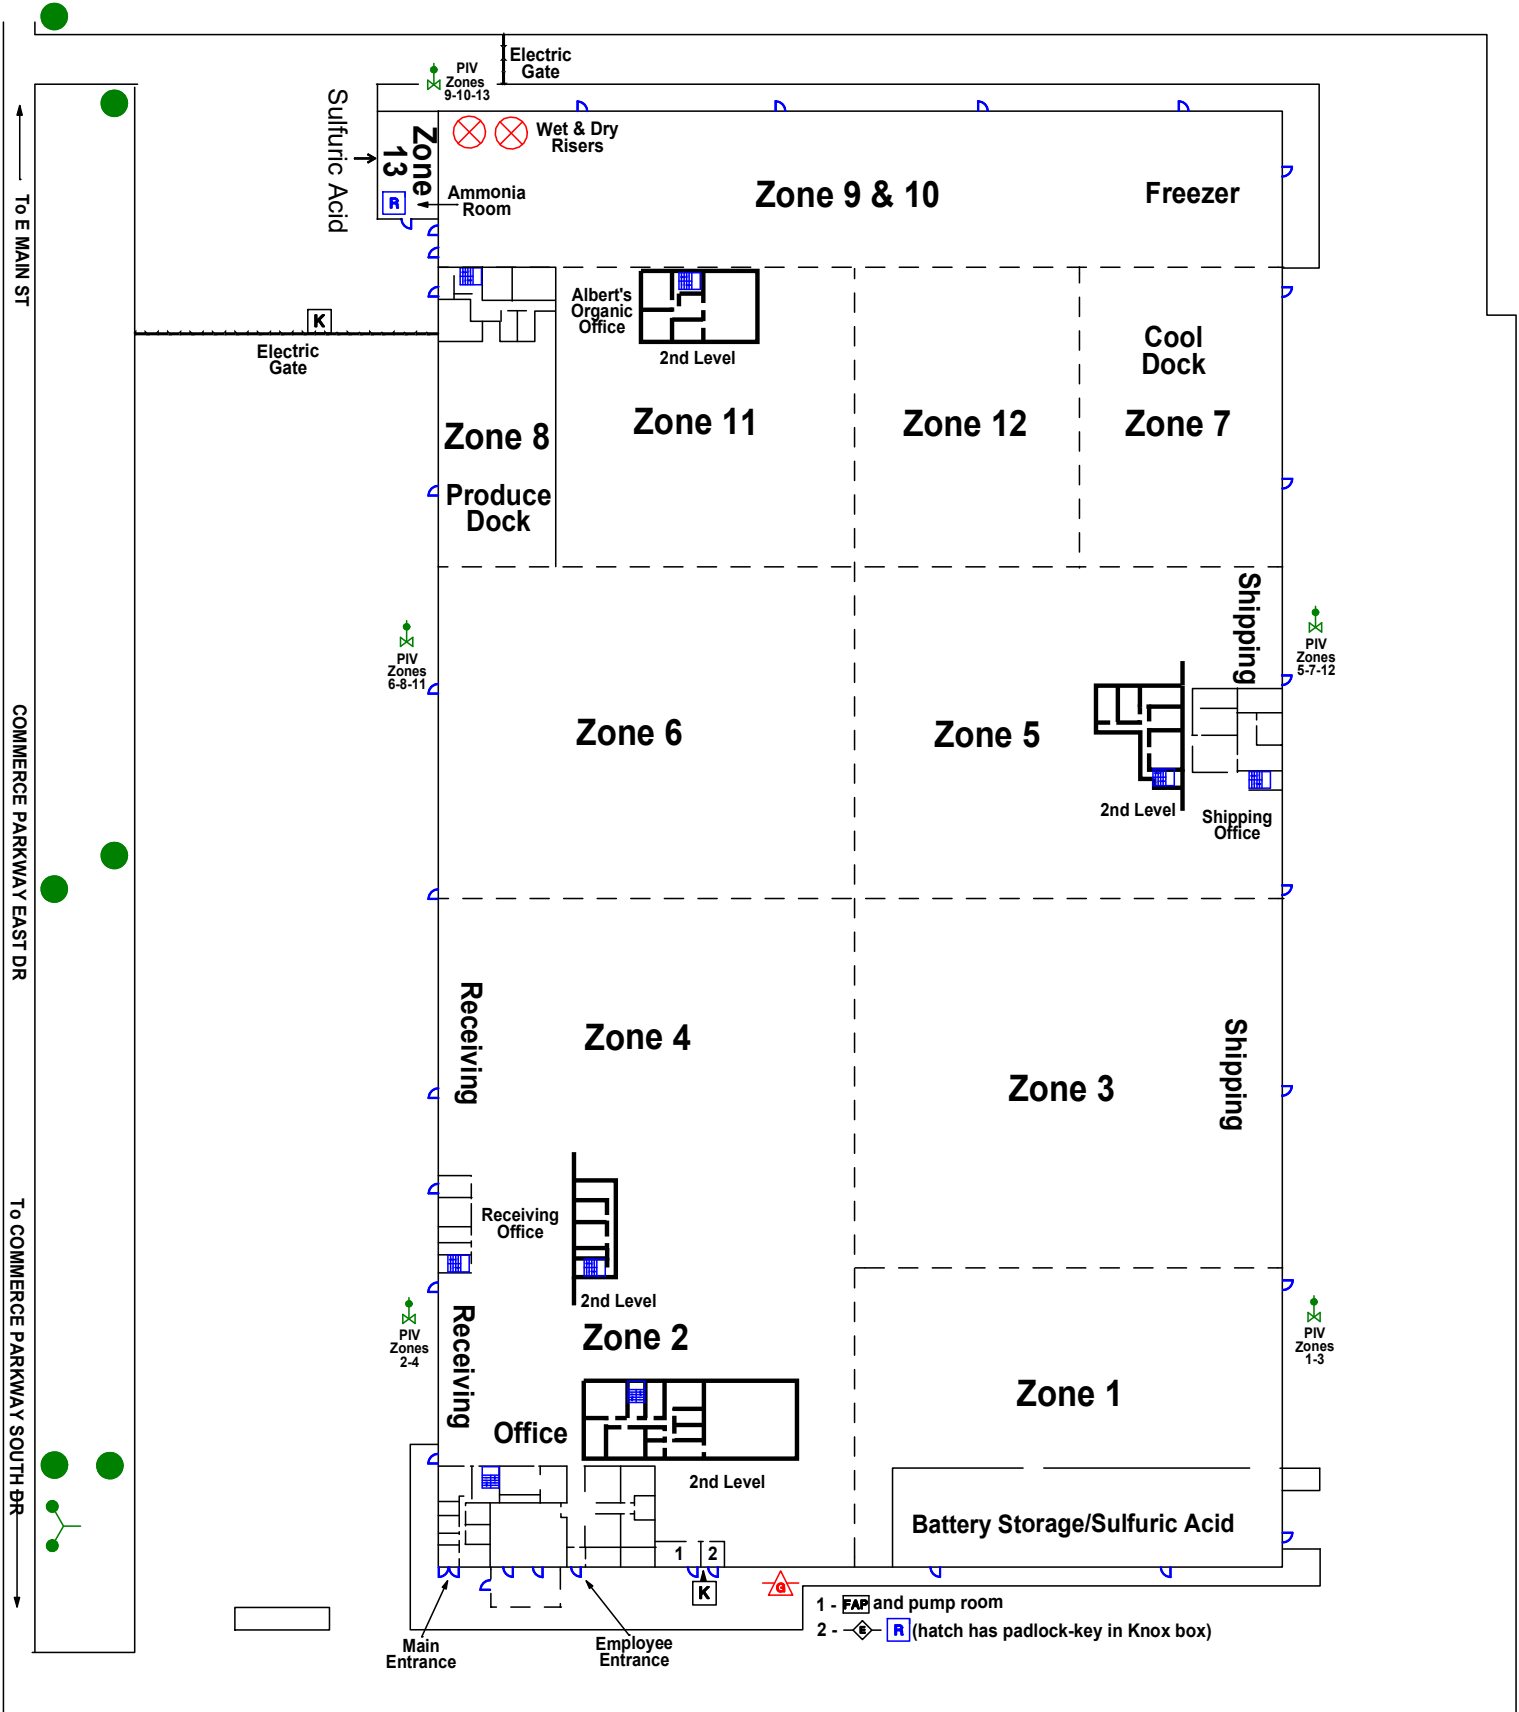

TO E MAIN ST

COMMERCE PARKWAY EAST DR

TO COMMERCE PARKWAY SOUTH DR

Sulfuric Acid

Electric Gate

Electric Gate

PIV Zones 6-8-11

PIV Zones 2-4

PIV Zones 5-7-12

PIV Zones 1-3

Wet & Dry Risers

Ammonia Room

Zone 9 & 10

Freezer

Albert's Organic Office

2nd Level

Cool Dock

Zone 8

Zone 11

Zone 12

Zone 7

Produce Dock

Zone 6

Zone 5

Shipping

2nd Level

Shipping Office

Receiving

Zone 4

Zone 3

Shipping

Receiving Office

Zone 2

Office

2nd Level

Zone 1

Battery Storage/Sulfuric Acid

Main Entrance

Employee Entrance

1 - FAR and pump room

2 - (R) (hatch has padlock-key in Knox box)